




### ELEVATION a

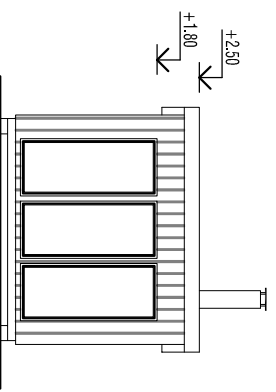


### ELEVATION b

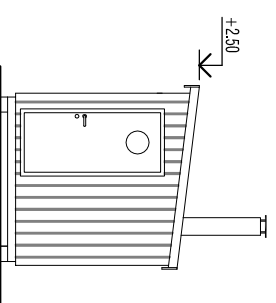


### ELEVATION c

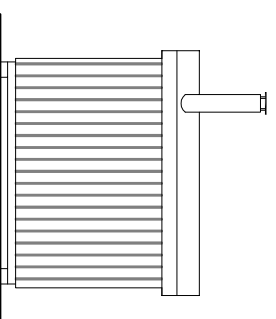

### CROSS SECTION 1-1

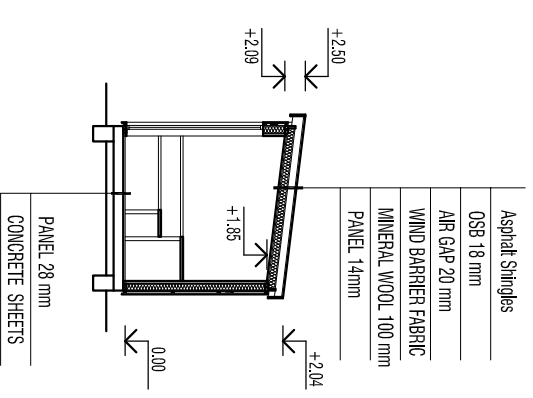

## FLOOR PLAN

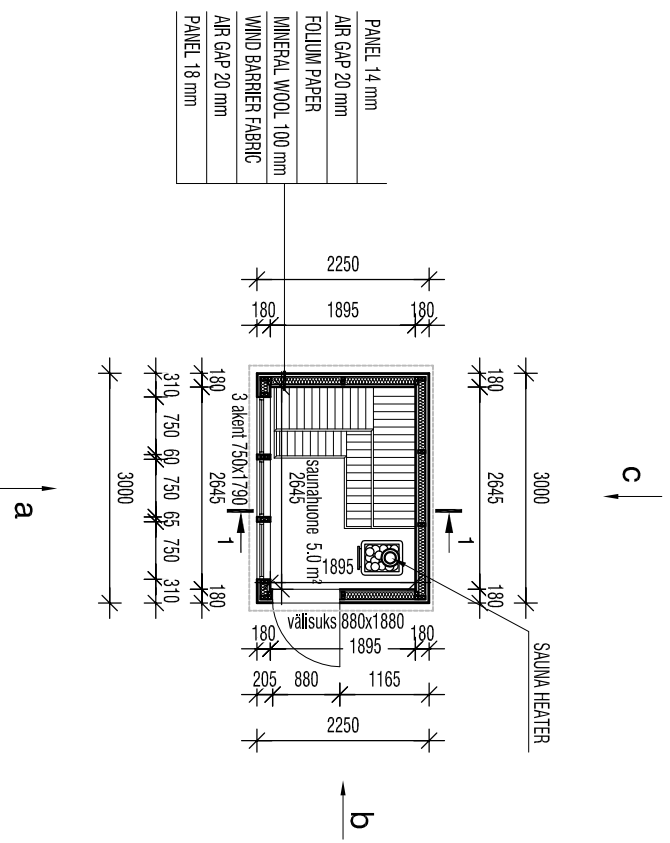

FIRST FLOOR HEIGHT APPOINTMENT OF A CONSTRUCTION SITE  
FIRST FLOOR +0.00

- 1. ROOFING CLOUR
- 2. WALL PANEL COLOUR

MUNICIPALITY / VILLAGE	PROPERTY	
STAGE	SHEET NAME	SHEET.n:o 1
BUILDING ADDRESS	DRAWINGS	SCALE 1 : 100
PROJECT INFORMATION COMPILED	DRAWING NUMBER WORK NUMBER	MODIFICATION