


-
-
-

NEWBUILD - Glazed Conservatory 19,57 m²

-
2022/07/22



*Swedish quality
houses!*

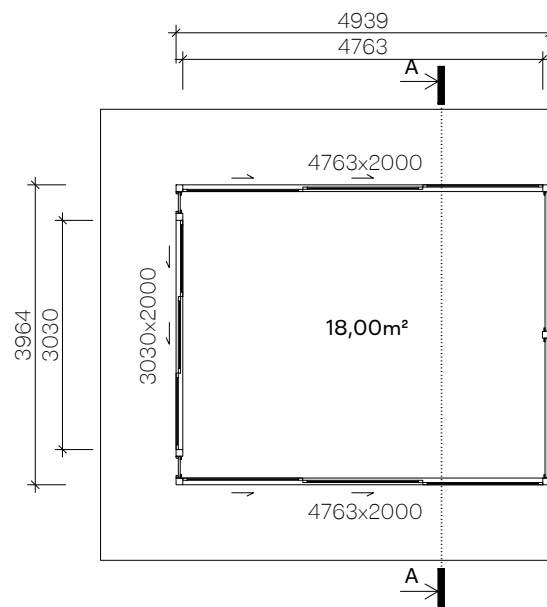


GROUND FLOOR
1 : 100




*Swedish quality
houses!*

DRAWING FLOOR PLAN		DRAWING NUMBER K-07.33-101	
DATE 2022/07/22		SCALE 1 : 100	

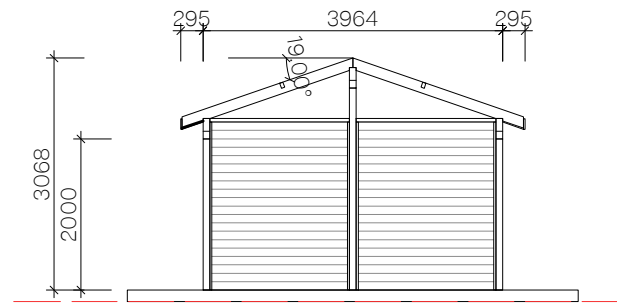


SECTION A-A
1:100

 


*Swedish quality
houses!*


DRAWING		DRAWING NO	
SECTIONAL DRAWING		K-07.33-102	
DATE		SCALE	
2022/07/22		1:100	

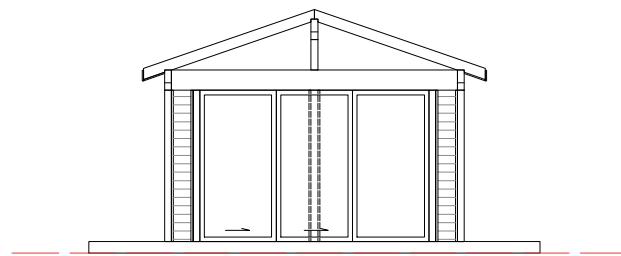


FACADE TO THE
1:100

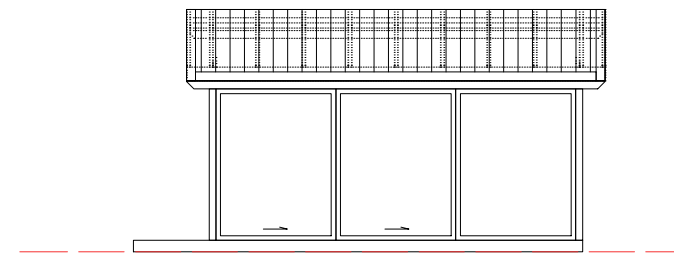


FACADE TO THE
1:100

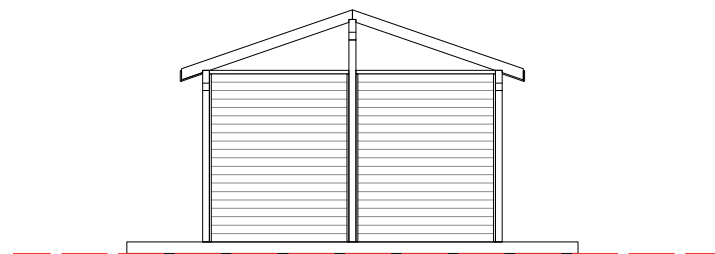

FACADE TO THE
1:100

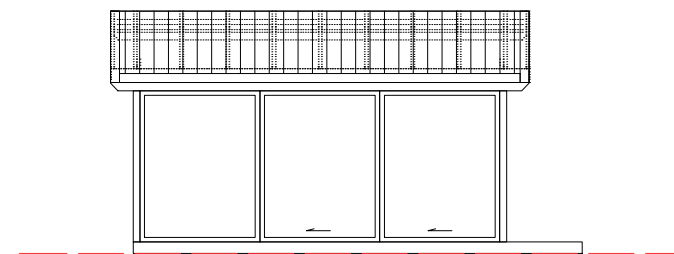

FACADE TO THE
1:100

 

*Swedish quality
houses!*

DRAWING FACADE DRAWING		DRAWING NO K-07.33-103	
DATE 2022/07/22		SCALE 1:100	