





Date rev. Description

House	S4020-44, Folkbastun	Sheet	1
-------	----------------------	-------	---


Drawing	3D	Scale	
---------	----	-------	--

Material	44x135	Date	11.07.2019
----------	--------	------	------------


Drawer	K.K.	File	S4020-44, Folkbastun 3D.dwg
--------	------	------	-----------------------------

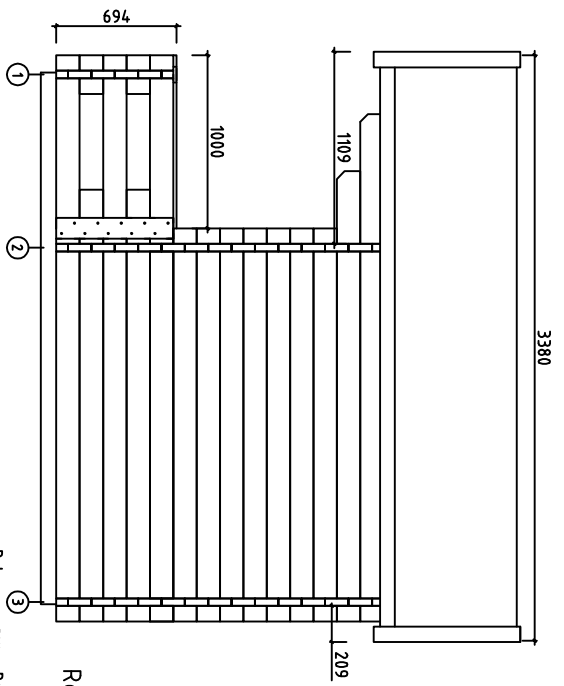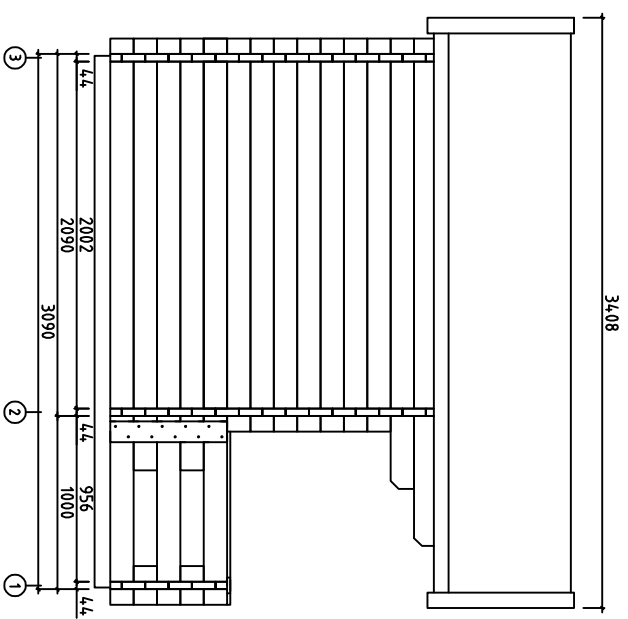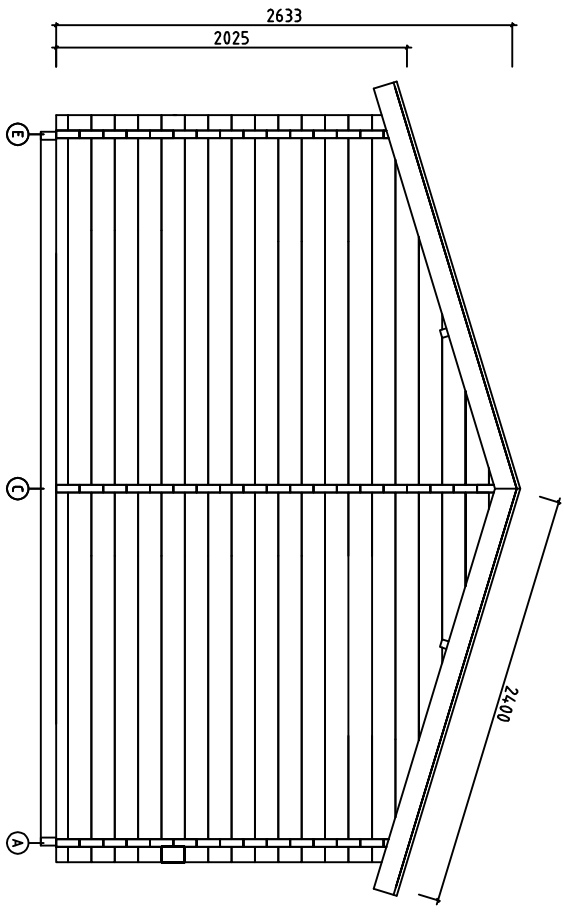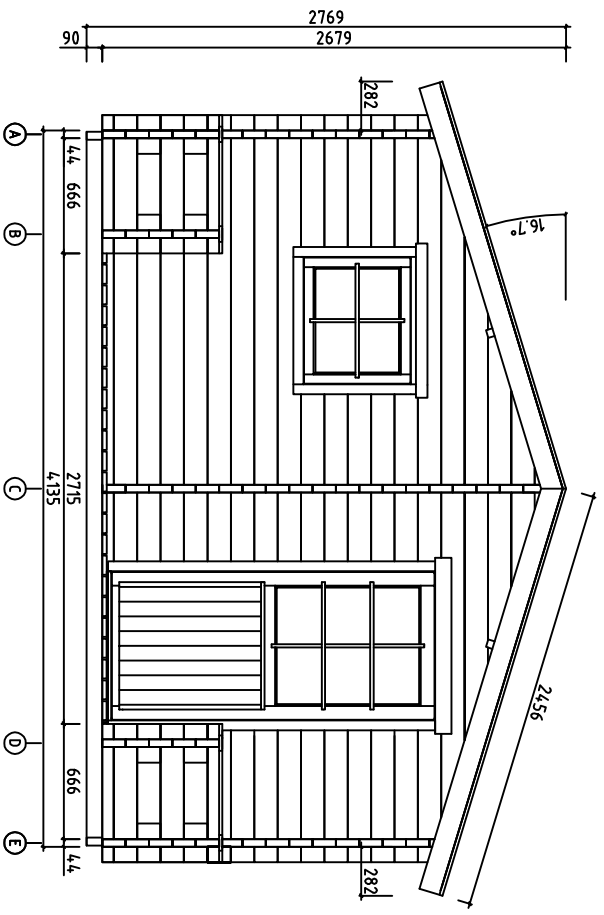

Roof Pmax=180kg/m<sup>2</sup>  
V 1.0


	House	S4020-4,4 Folkbastun	Sheet	2
	Drawing	Views-kuvat-sedd	Scale	1:50
Material	4,4x135	Date	11.07.2019	
Drawer	K.K.		File	S4020-4,4 Folkbastun Views.dwg

Date rev. Description


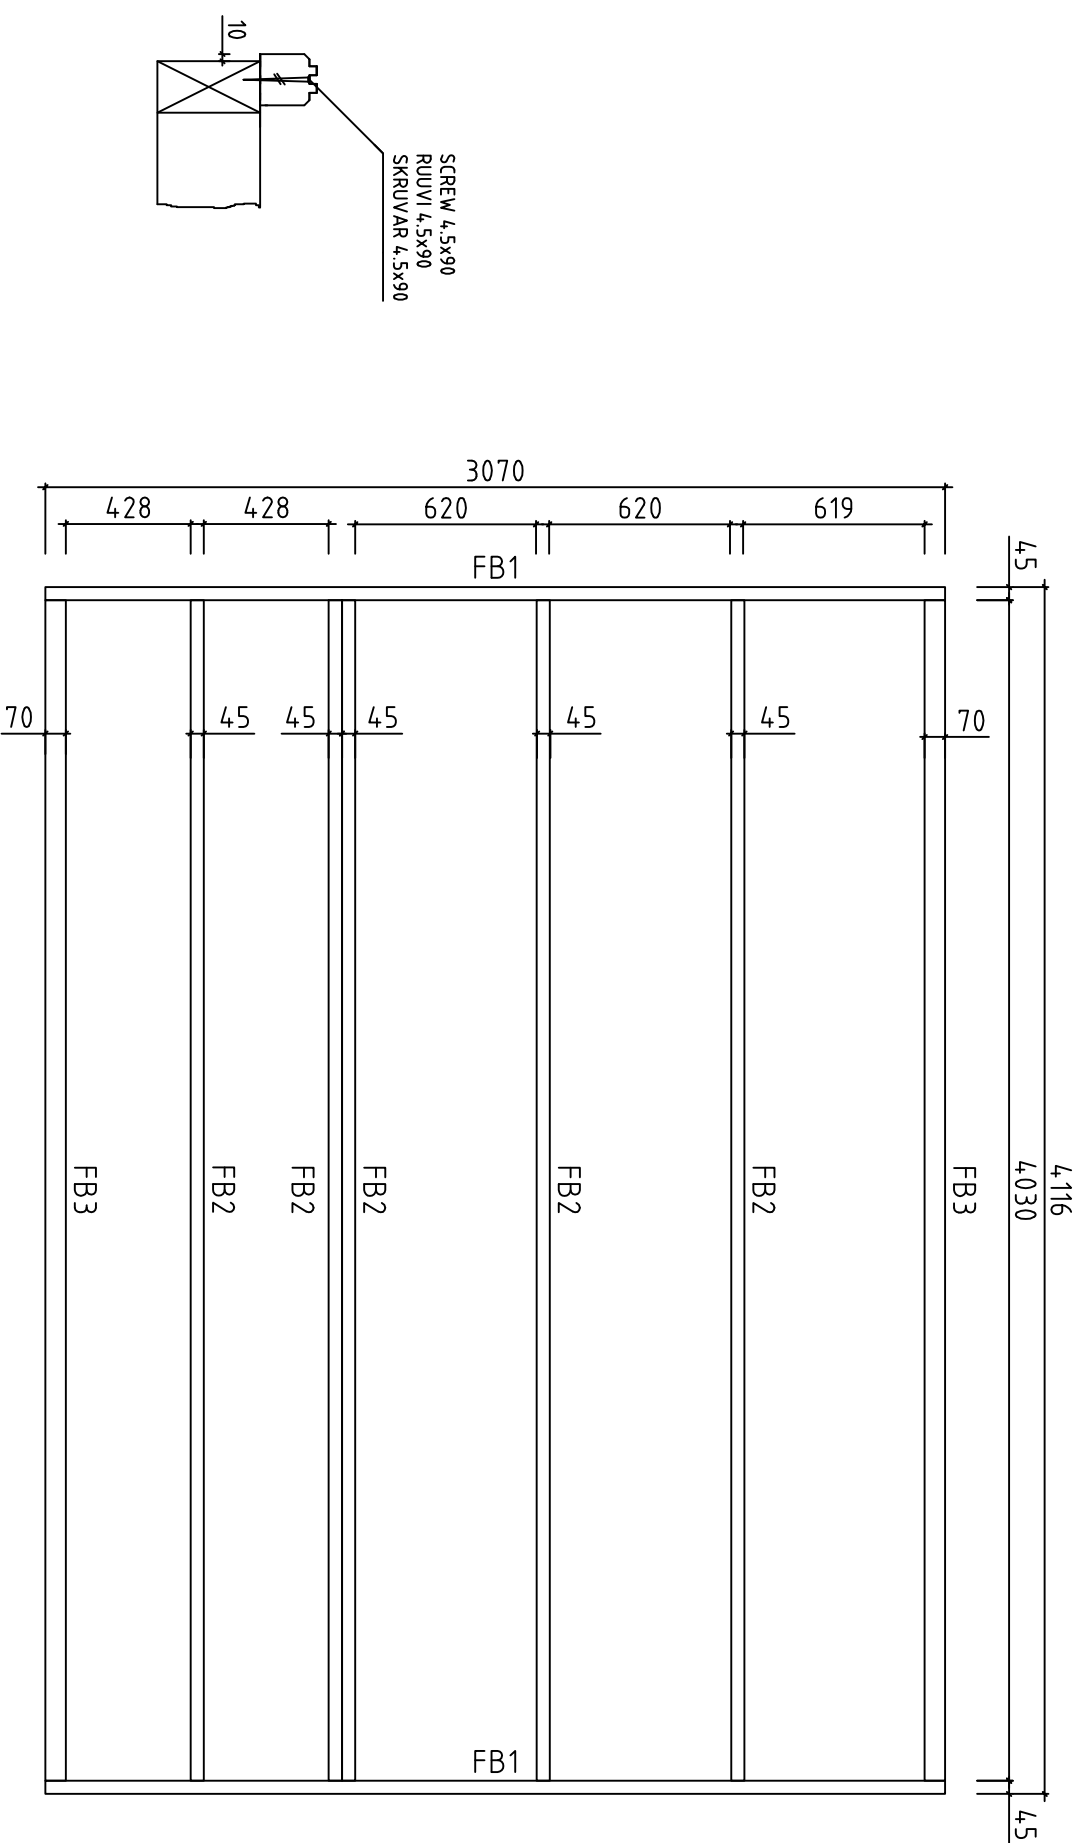


NB!!! PLACE FIRST WALLBEAM ROUND OVER THE FLOORBEAMS FRAME 10mm  
 NB!!! FIX THE HALF BEAMS INTO FLOORBEAMS WITH SCREWS 4.5x90

Date rev. Description

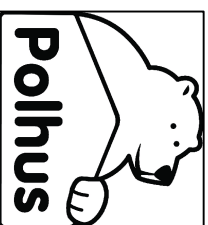


House	S4020-44 Folkbastun	Sheet	3
Drawing	Floorbeams-lattipakkit-golvbjalkar	Scale	1:25
Material	70x90; 45x90	Date	11.07.2019
Drawer	K.K.	File	S4020-44 Folkbastun Floorbeams.dwg

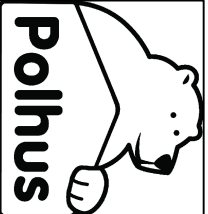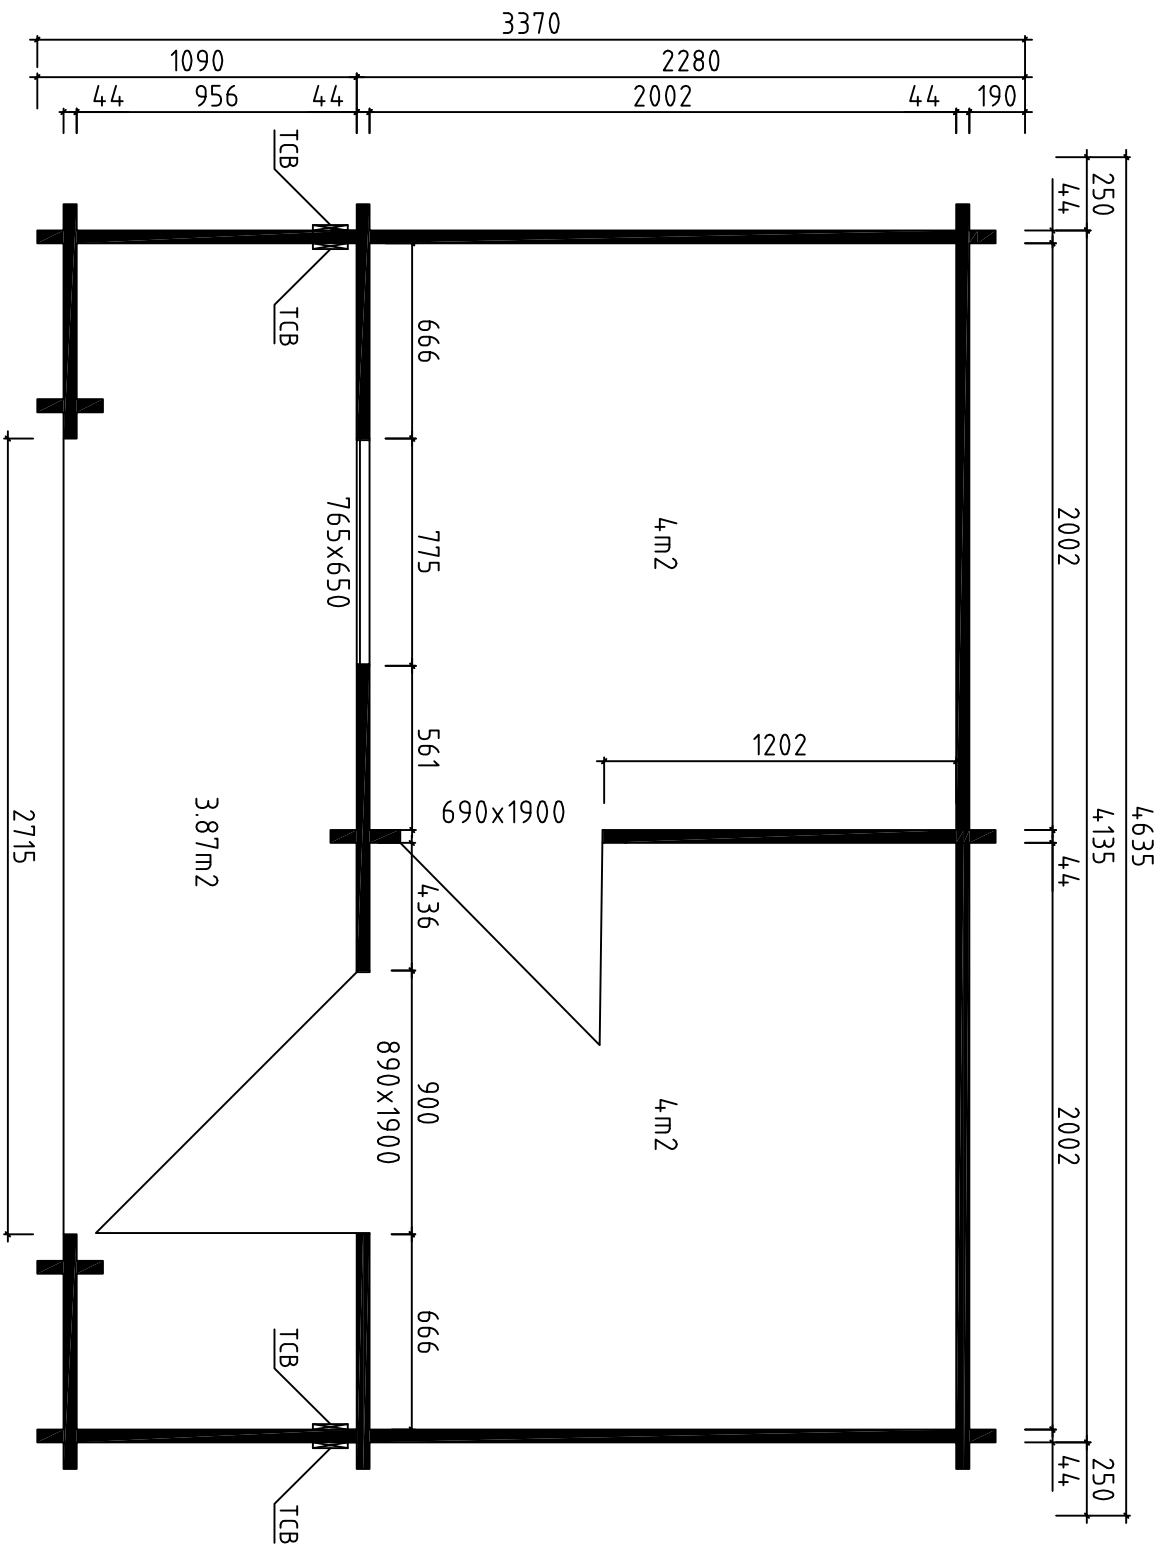


Date	rev.	Description	Sheet
		House S4020-44 Folkbastun	4
		Drawing Plan	Scale 1:25
		Material 44x135	Date 11.07.2019
Drawer	K.K.	File	S4020-44 Folkbastun Plan.dwg




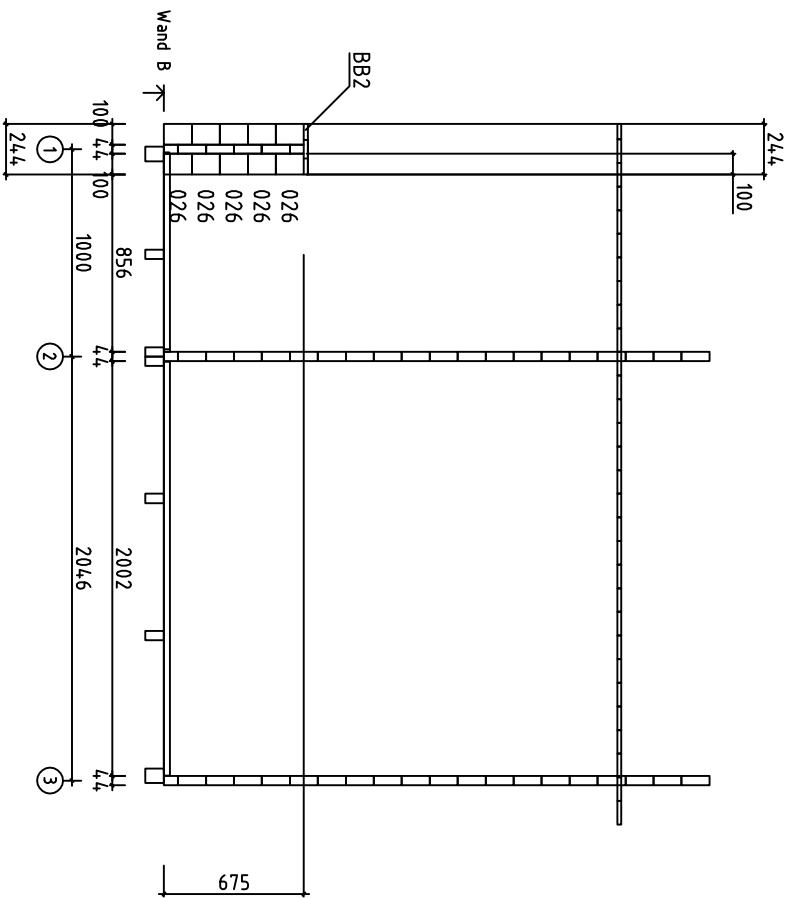

Date rev. Description

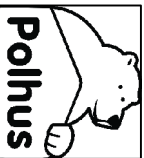


House	S4.020-44 Folkbastun	Sheet	6
Drawing	Plan	Scale	1:25
Material	4,4x135	Date	11.07.2019
Drawer	K.K.	File	S4.020-44 Folkbastun.dwg

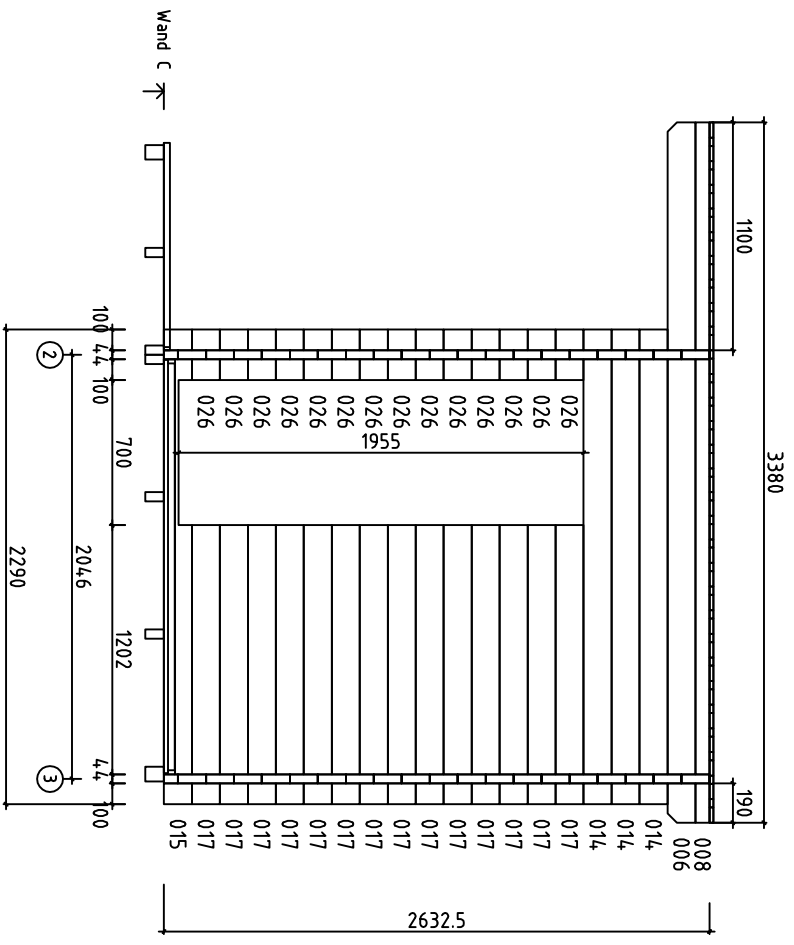


Date rev. Description



House	S4020-44 Folkbastun	Sheet	7
Drawing	Plan	Scale	1:25
Material	4,4x135	Date	11.07.2019
Drawer	K.K.	File	S4020-44 Folkbastun.dwg

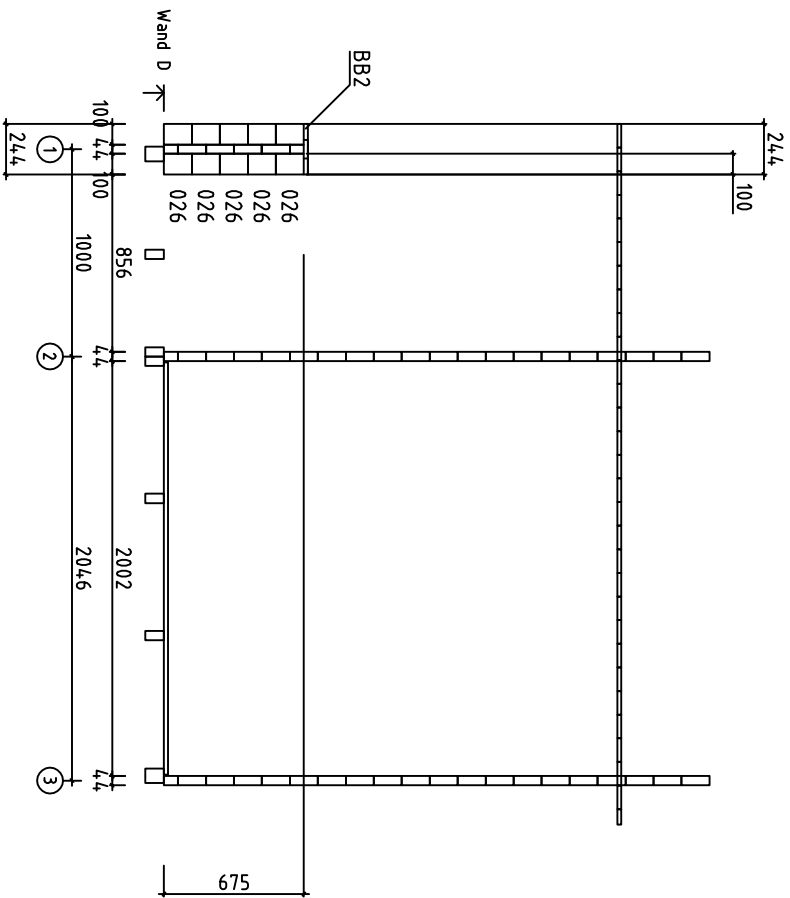


Date rev. Description

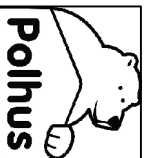

House	S4.020-4.4 Folkbastun	Sheet	8
Drawing	Plan	Scale	1:25
Material	4.4x135	Date	11.07.2019
Drawer	K.K.	File	S4.020-4.4 Folkbastun.dwg






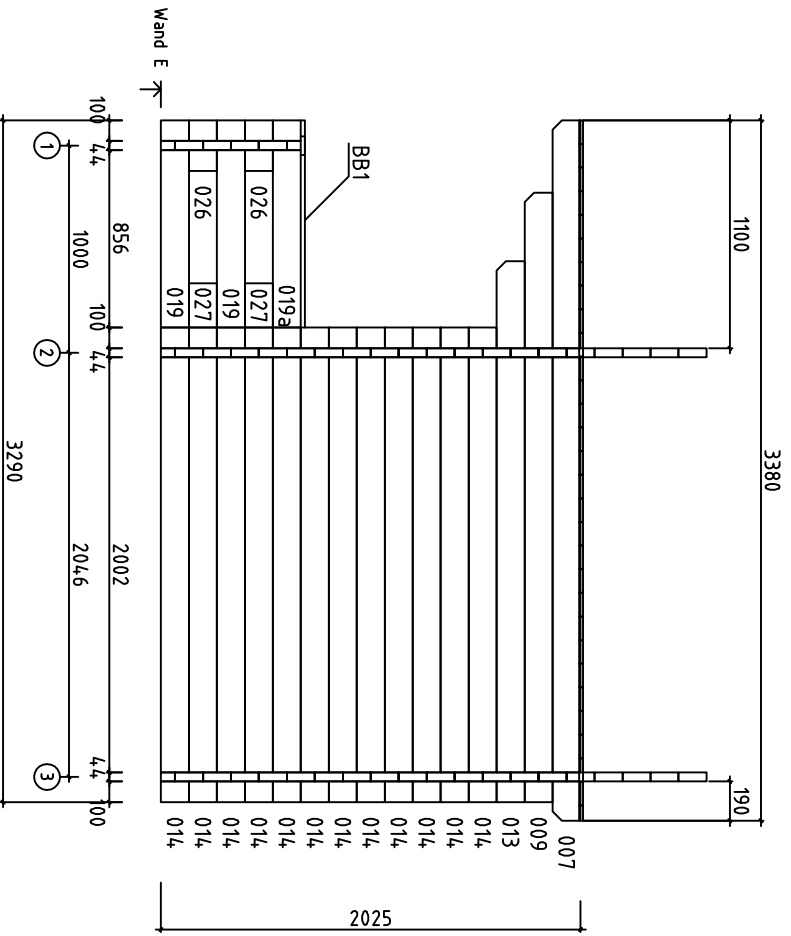



Date rev. Description



House	S4.020-4.4 Folkbastun	Sheet	9
Drawing	Plan	Scale	1:25
Material	4.4x135	Date	11.07.2019
Drawer	K.K.	File	S4.020-4.4 Folkbastun.dwg

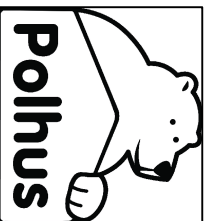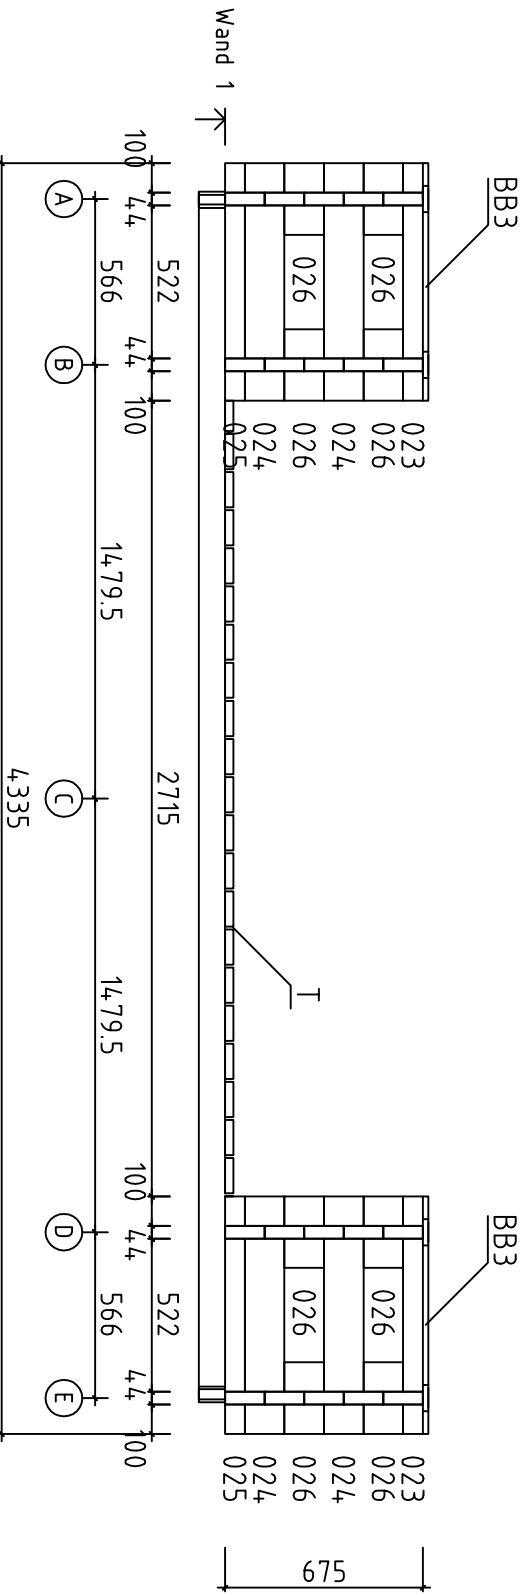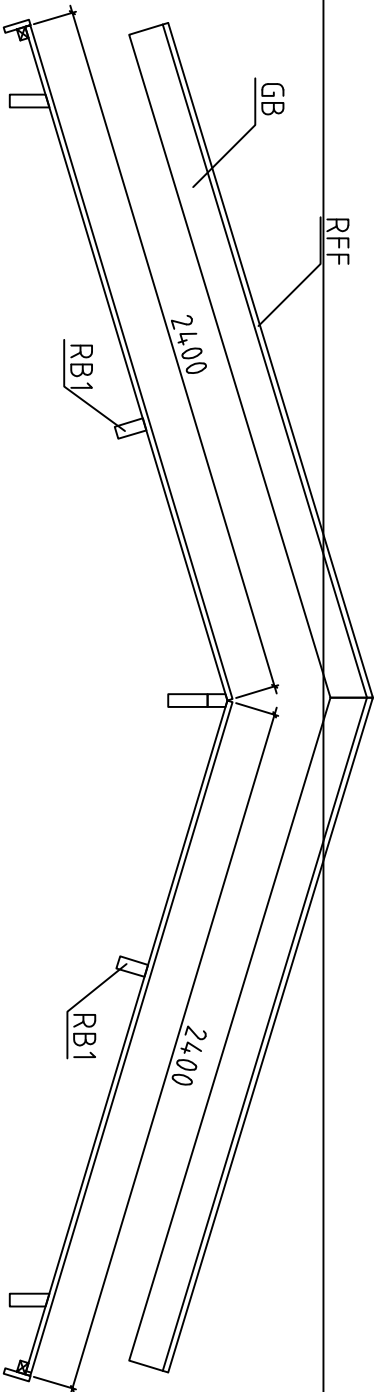


Date	rev.	Description	Sheet
		House S4020-44 Folkbastun	10
		Drawing Plan	Scale 1:25
		Material 44x135	Date 11.07.2019
Drawer	K.K.	File	S4020-44_Folkbastun.dwg

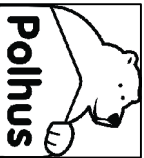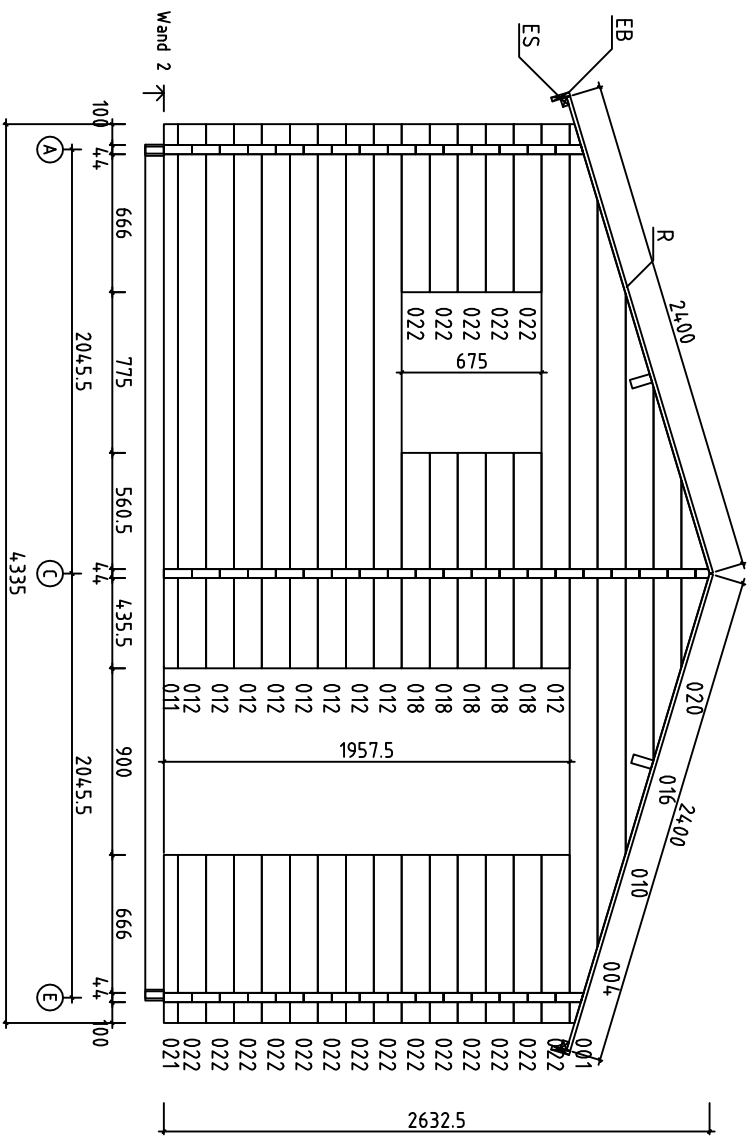




House	S4020-44 Folkbastun	Sheet	11
Drawing	Plan	Scale	1:25
Material	4,4x135	Date	11.07.2019
Drawer	K.K.	File	S4020-44 Folkbastun.dwg

Date rev. Description

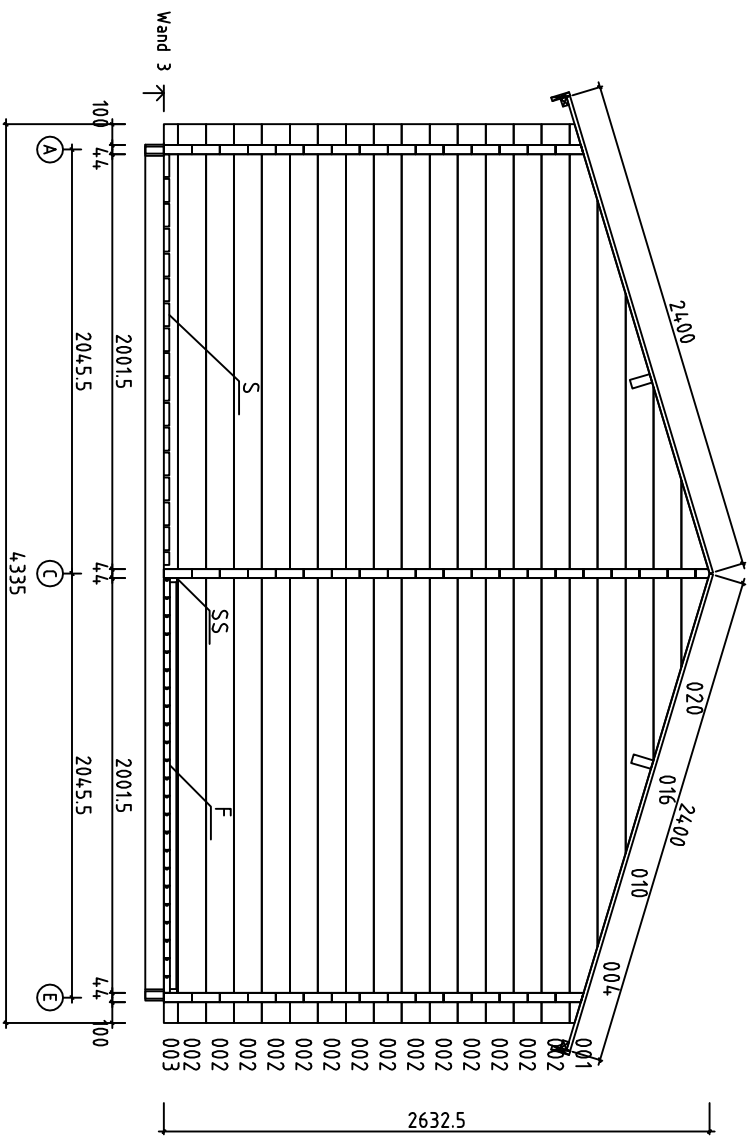


Date      rev.      Description

House	S4.020-4.4 Folkbastun	Sheet	12
Drawing	Plan	Scale	1:25
Material	4.4x135	Date	11.07.2019
Drawer	K.K.	File	S4.020-4.4 Folkbastun.dwg

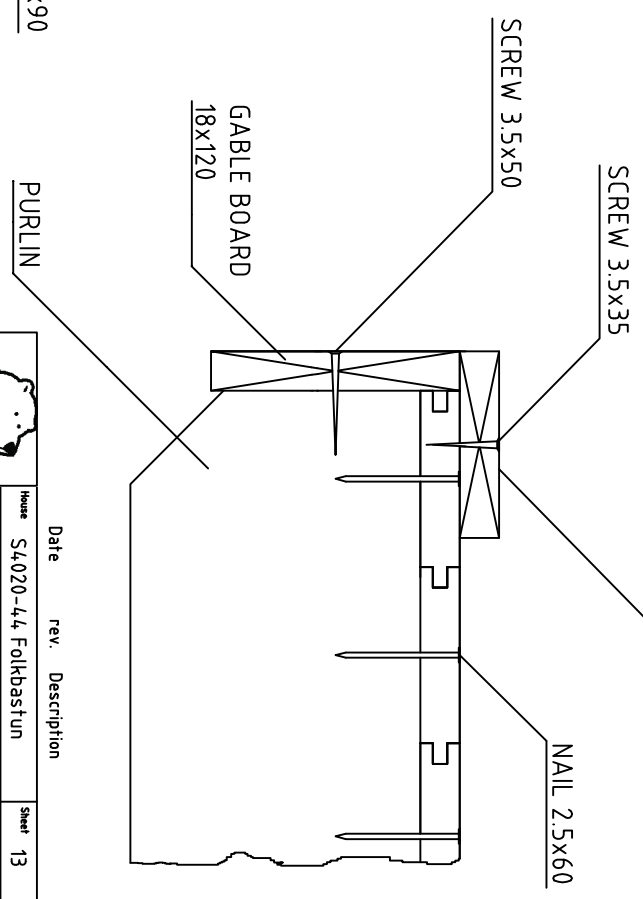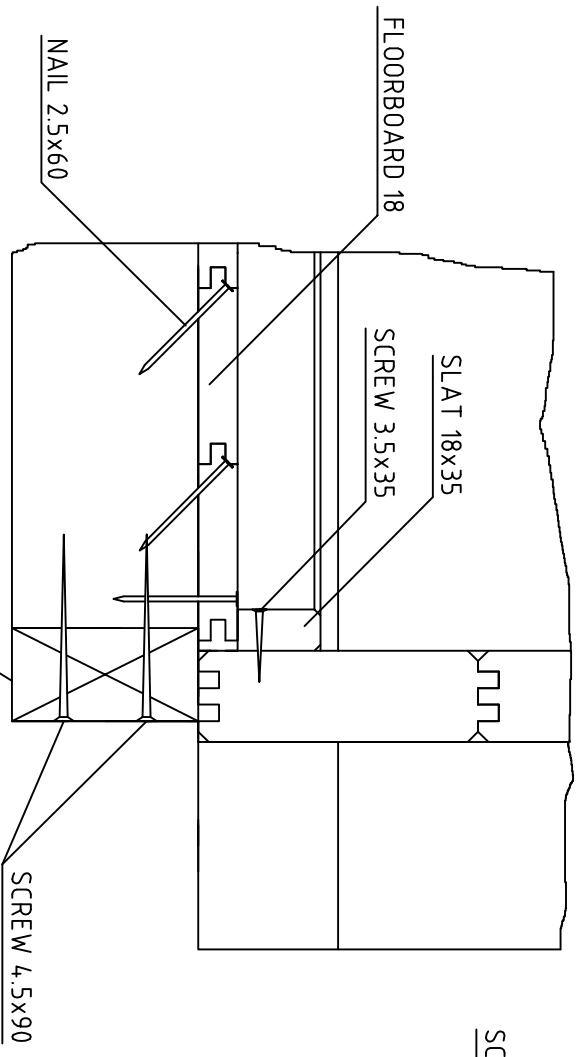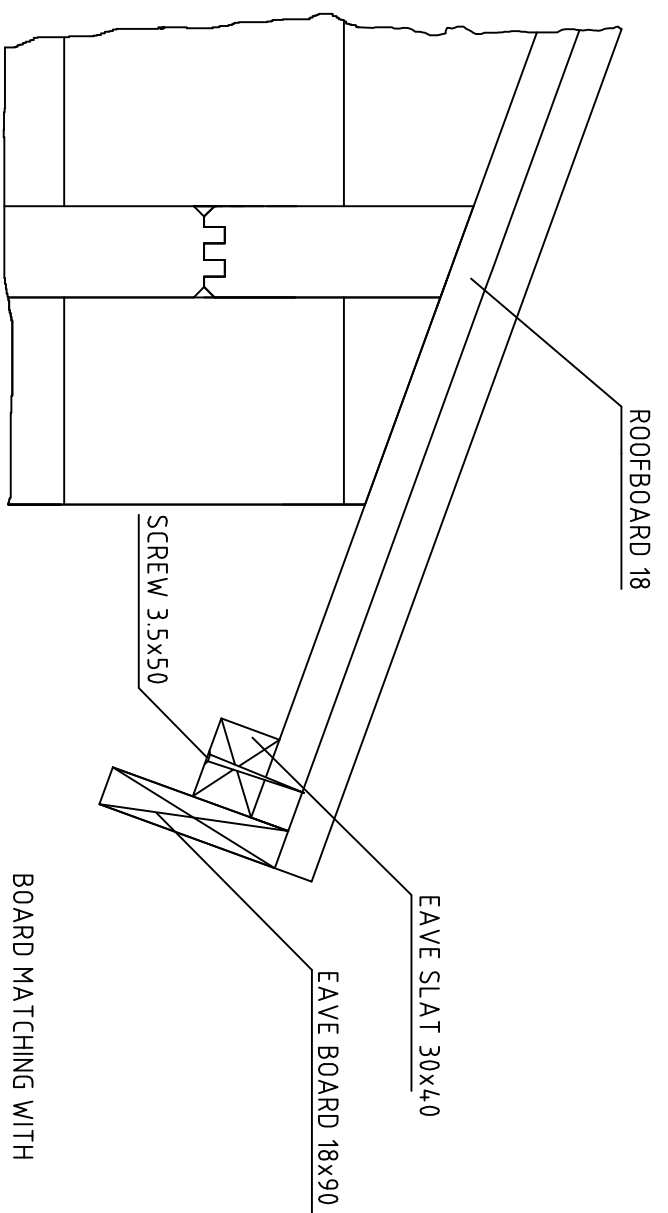

BOARD MATCHING WITH  
GABLE BOARD 18x90

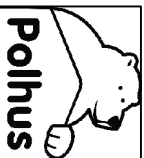


 








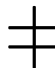
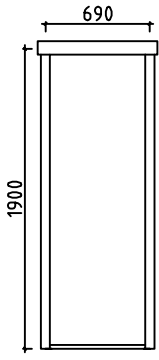
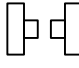
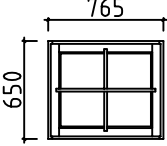

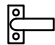
House	Date	rev.	Description	Sheet
S4.020-44 Folkbastun				13
Draining	Sections	Scale	Date	
		1:25	11.07.2019	
Material	File	Date		
	S4.020-44 Folkbastun.dwg	11.07.2019		
Drawer	Date			
K.K.	11.07.2019			

Pos	S4020-44 Folkbastun	Pcs.	Profile (mm)	L (mm)
001		2	44x135	4335
002		14	44x135	4335
003		1	44x68	4335
004		2	44x135	3597
005		1	44x135	3380
006		1	44x135	3380
007		1	44x135	3380
008		1	44x68	3380
009		2	44x135	2940
010		2	44x135	2698
011		1	44x68	2625
012		9	44x135	2625
013		2	44x135	2610
014		27	44x135	2290
015		1	44x135	2290
016		2	44x135	1799
017		14	44x135	1346
018		5	44x135	1040
019		4	44x135	1000
019a		2	44x135	1000
020		2	44x128	899
021		1	44x68	810
022		19	44x135	810
023		2	44x68	810
024		4	44x135	810




Pos	S4020-44 Folkbastun	Pcs.	Profile (mm)	L (mm)
025		2	44x68	810
026	2 pcs. tongue cut off 	36	44x135	244
027		4	44x135	214
SB	EXTRA PROFILE	1	44x135	4335
AB	ASSEMBLING BOARDS-ASENNUSLAUTA-SLAGBRÄDE	4	44x135	300
W2-1		1	44x668	4335
W3-1		1	44x668	4335
FB2	FLOORBEAMS-LATTIAPALKIT-GOLVBJÄLKAR (IMPREGNATED)  IMM	2	70x90	4030
FB3	FLOORBEAMS-LATTIAPALKIT-GOLVBJÄLKAR (IMPREGNATED)  IMM	5	45x90	4030
FB1	FLOORBEAMS-LATTIAPALKIT-GOLVBJÄLKAR (IMPREGNATED)  IMM	2	45x90	3070
RB1	PURLINS-KATTO ORRET-TÄKASAR 	2	43x140	3380
R	ROOFBOARDS-KATTOLAUTA-TAKBRÄDE  88mm or-tai-eller 114mm	78+1 60+1	18x88 18x114	2400 2400
F	FLOORBOARDS-LATTIALAUTA-GOLVBRÄDE  88mm or-tai-eller 114mm	23+1 18+1	18x88 18x114	1990 1990
T	TERRACE BOARDS-TERASSILAUTA-TERASSBRÄDE (IMPREGNATED)  IMM	23+1 10	28x120 28x120	995 950
S	SAUNA BOARDS-SAUNA LATTIALAUTA-SAUNA GOLVBRÄDE	16+1	28x120	1990
GB	GABLE BOARDS-KAAPELILAUTA-GAVELBRÄDA	4	18x120	2450
RFF	BOARD MATCHING WITH GABLE BOARD - KAAPELILAUTA VASTAVA LAUTA - BRÄDE OVANPÅ GAVELBRÄDE	4	18x90	2450
EB	EAVE BOARD-RÄYSTÄSLAUTA-TAKFOTBRÄDE	2	18x90	3370
ES	EAVE SLAT-RÄYSTÄSLISTA-TAKFOTLIST	2	30x40	3370
BB1	TERRACE BORDER BOARD - TERASSI REUNALAUTA - TERASSFODERBRÄDE	2	18x90	1000
BB3	TERRACE BORDER BOARD - TERASSI REUNALAUTA - TERASSFODERBRÄDE	2	18x90	810
BB2	TERRACE BORDER BOARD - TERASSI REUNALAUTA - TERASSFODERBRÄDE	2	18x90	244
TCB	TERRACE CONNECTING BOARDS-TERASSI KIINITYSLAUTA-BRÄDE FÖR ATT FASTA TERASS	2 2	18x120 18x120	675 649

   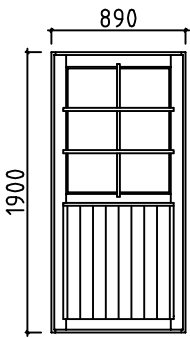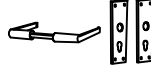

Pos	S4020-44 Folkbastun	Pcs.	Profile (mm)	L (mm)
SS	SKIRTING SLAT-LATTIALISTA-GOLVLIST 		18x35	8.5m
	NAILS - NAULAT - SPIKAR  ROOFBOARDS-KATTOLAUTA-TAKBRÄDE FLOORBOARDS-LATTIALAUTA-GOLVBRÄDE	340	2.5	60
	NAILS - NAULAT - SPIKAR  SKIRTING SLAT-LATTIALISTA-GOLVLIST	10	2.0	40
	SCREWS - RUUVIT - SKRUVAR  FLOORBEAMS-LATTIAPALKIT-GOLVBJÄLKAR HALFBEAMS-PUOLEKSIPALKIT-FÖR ATT HALVA VÄGGPROFILER	50	4.5	90
	SCREWS - RUUVIT - SKRUVAR  TERRACE BOARDS-TERASSILAUTA-TERASSBRÄDE SAUNA BOARDS-SAUNA LATTIALAUTA-SAUNA GOLVBRÄDE	355	4.5	70
	SCREWS - RUUVIT - SKRUVAR  GABLE BOARDS-KAAPTELILAUTA-GAVELBRÄDA EAVE BOARD-RÄYSTÄSLAUTA-TAKFOTBRÄDE EAVE SLAT-RÄYSTÄSLISTA-TAKFOTLIST TERRACE CONNECTING BOARDS-TERASSI KIINITYSLAUTA-BRÄDE FÖR ATT FASTA TERASS	92	4.5	50
	SCREWS - RUUVIT - SKRUVAR  TERRACE BORDER BOARD - TERASSI REUNALAUTA - TERASSFODERBRÄDE	93	3.5	35
	Door-ovi-dörr 890x1900 (right-oikea käsi-höger hand) 1pc  ORT_ECO  P.  	1 1 1 1	890	1900
	Door-ovi-dörr 690x1900 (right-oikea käsi-höger hand) 1pc  P. 	1 1	690	1900
	Window-ikkuna-fönster 765x650 (left-vasen käsi-vänster hand) 1pc  ORT_ECO V.  	1 1 1	765	650



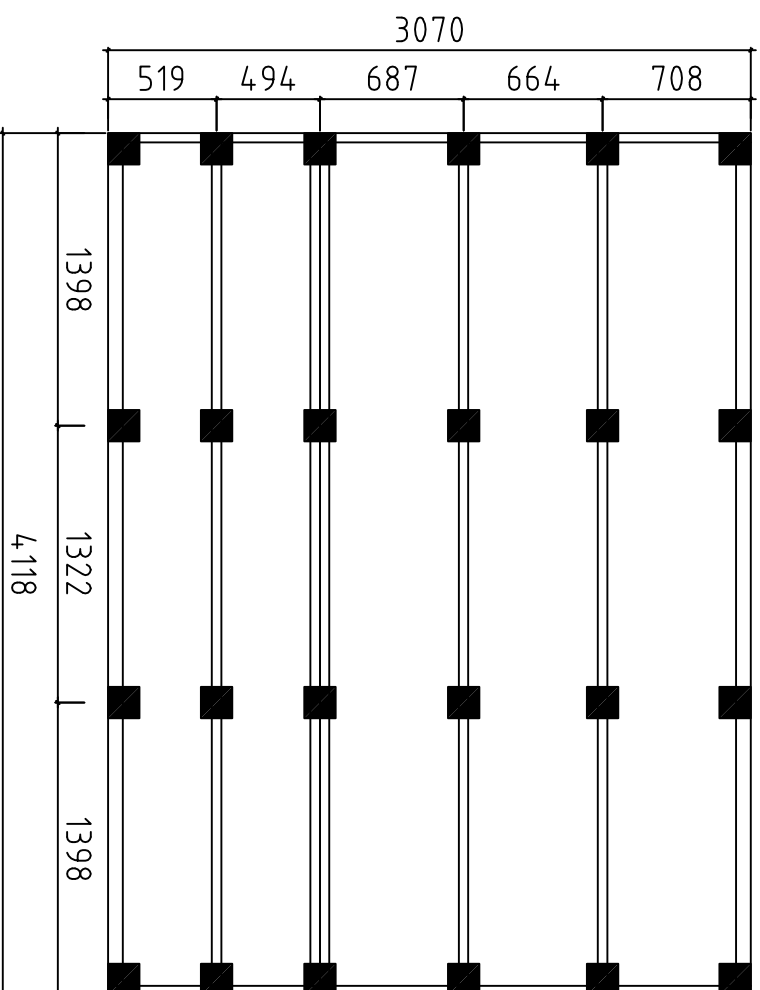

Detta är ett förslag för hur man kan placera plintarna (100- 200 mm i diamaten) för golvvägglaget. Golvväggarna är med i byggsatsen, men inte plintarna. Använder man exempelvis 500-600mm långa murblock så kan man halvera antalet punkter. Lägg fuktskyddande papp mellan betong och trä

Tämä on ehdotus siitä, miten (100-200 mm läpimittaiset) jalat voidaan sijoittaa alapohjan varten. Lattiapaikit ovat rakennussarjassa, mutta jalat ei ole. Kun käytetään esimerkiksi 500-600 mm pitkiä harkkoja, voidaan pisteiden määrä puolittaa. Aseta betonin ja puun väliin kosteudelta suojaava pähvi!

A proposal for placing plinths (100-200 mm in diameter) for floor beams. Floor beams are provided in the kit but plinths are not included. For example, by using 500-600 mm long masonry units, one can reduce the number of points 50%. Place cardboard between the concrete and wood to protect from moisture

Date rev. Description

House S4020-44 Folkbastun


Sheet 17

Drawing Plan

Scale 1:35

Material

Date 11.07.2019

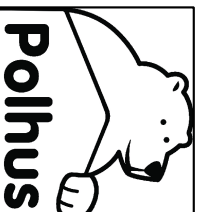

Drawer K.K.

File S4020-44 Folkbastun.dwg