


foundation

1:50

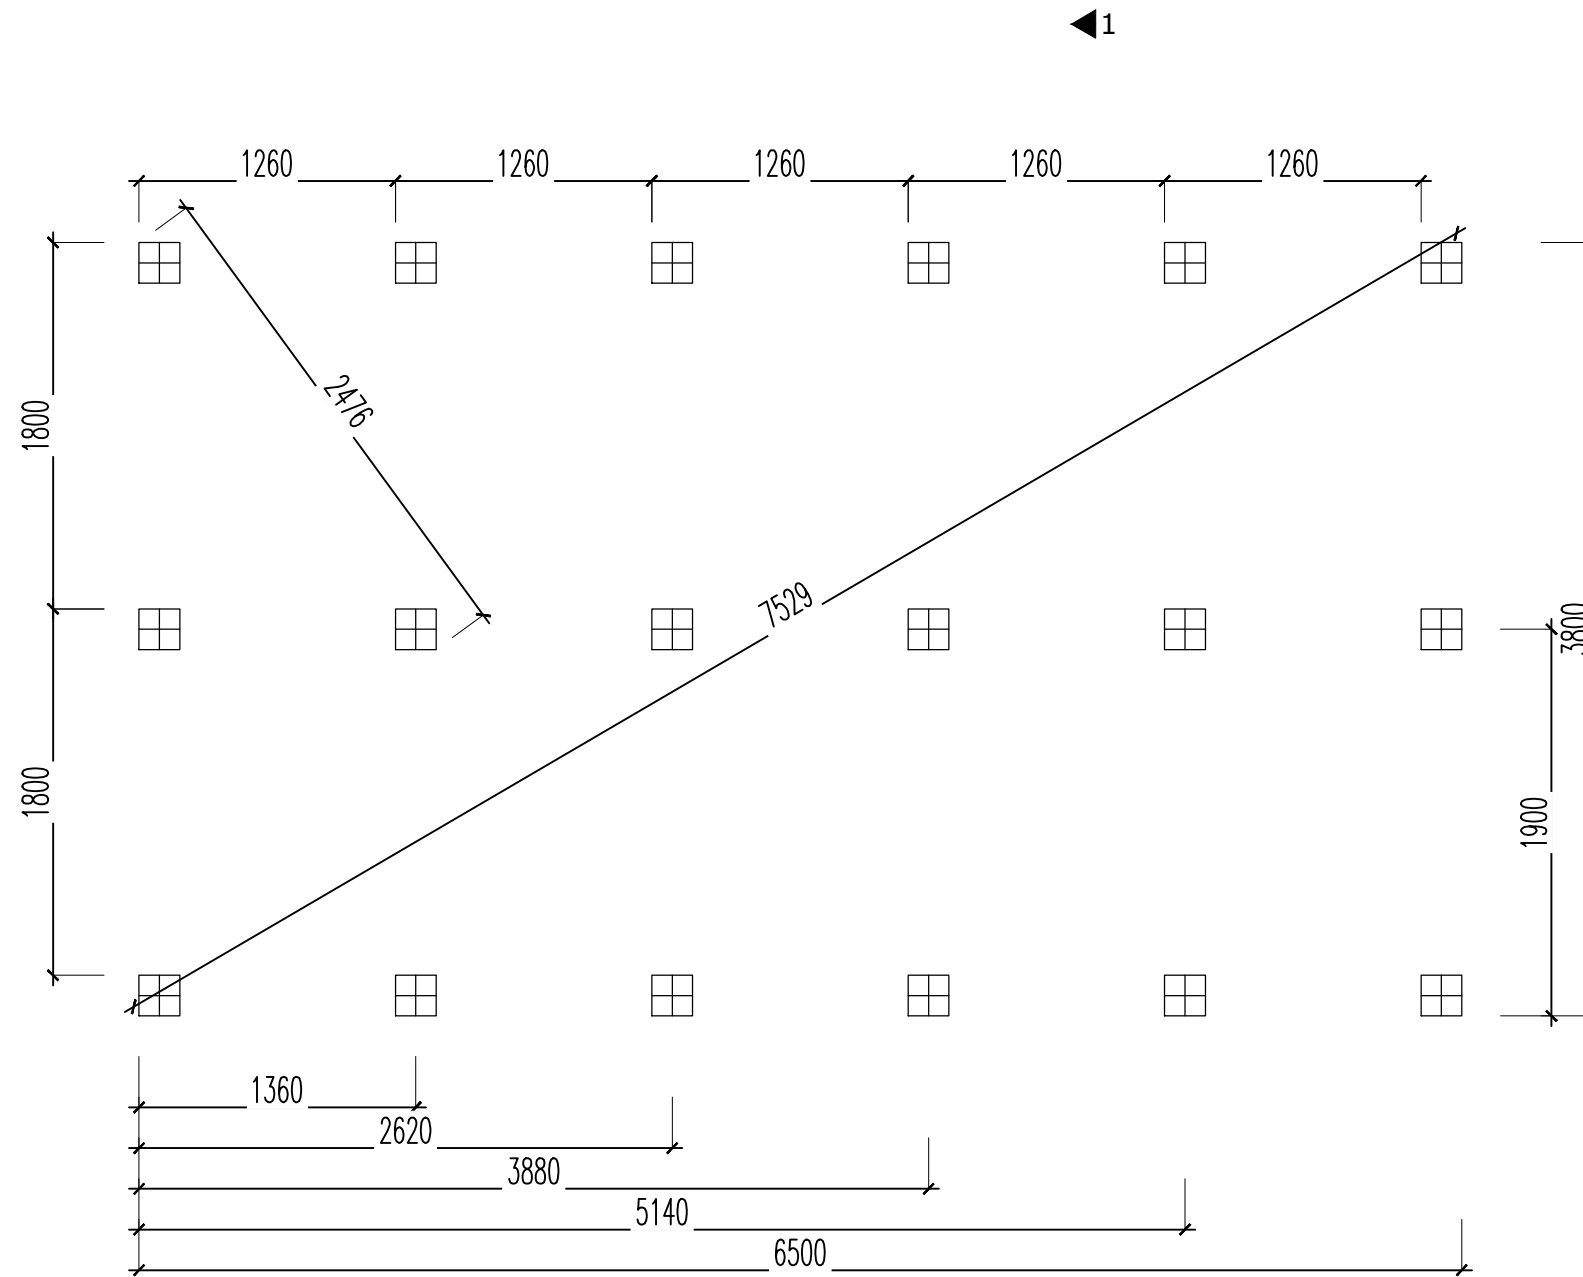

		A3 M1:50
	16.03.2019	
EP		
Rein-Erik Jøe	56661911	