




1 Plan
1 : 100

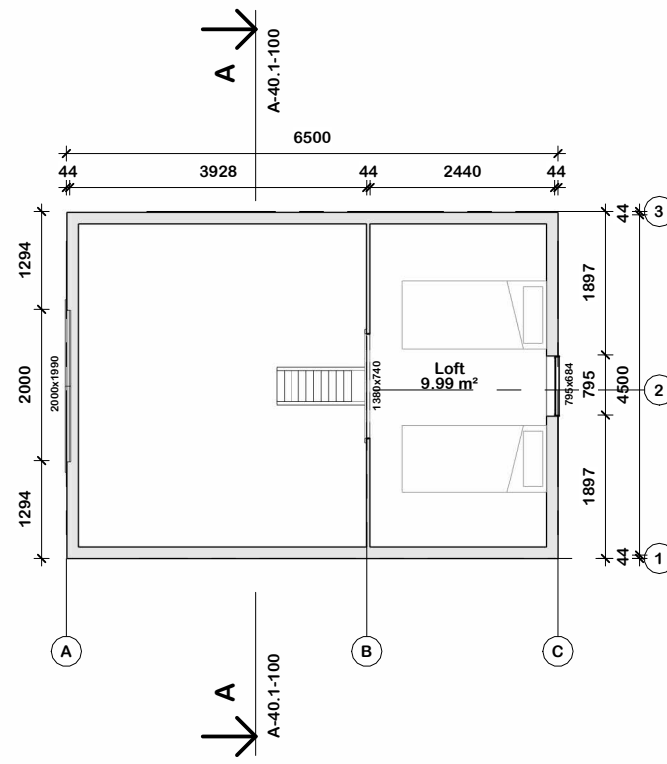


2 Loft
1 : 100

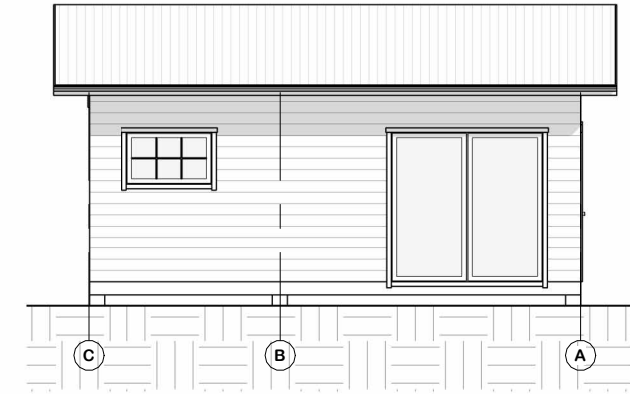

3 Facade 1
1 : 100

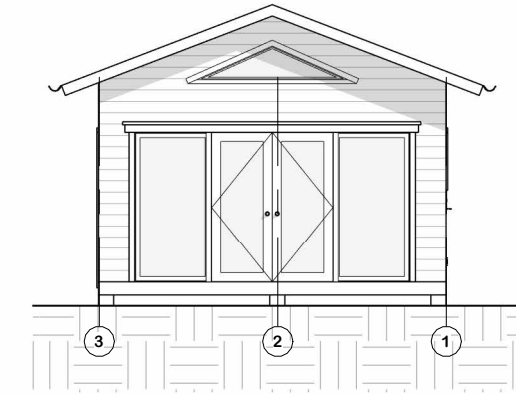


4 Facade 2
1 : 100

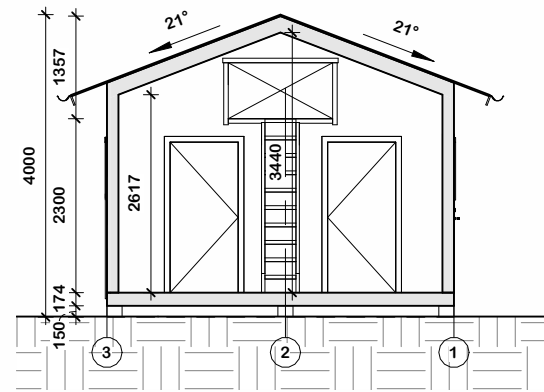

A Section A-A
1 : 100



5 Facade 3
1 : 100

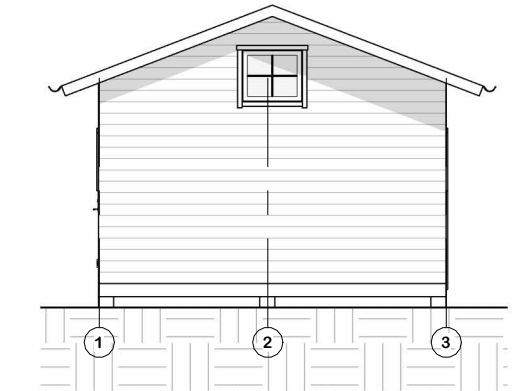

6 Facade 4
1 : 100



SKALA 1:100



RITNING Drawings Freja		RITNINGSNUMMER A-40.1-100	
RITAD/KONST.AV PN	DATUM 2024/06/18	SKALA 1 : 100	