



**1 Plan**  
1 : 100




**2 Loft**  
1 : 100

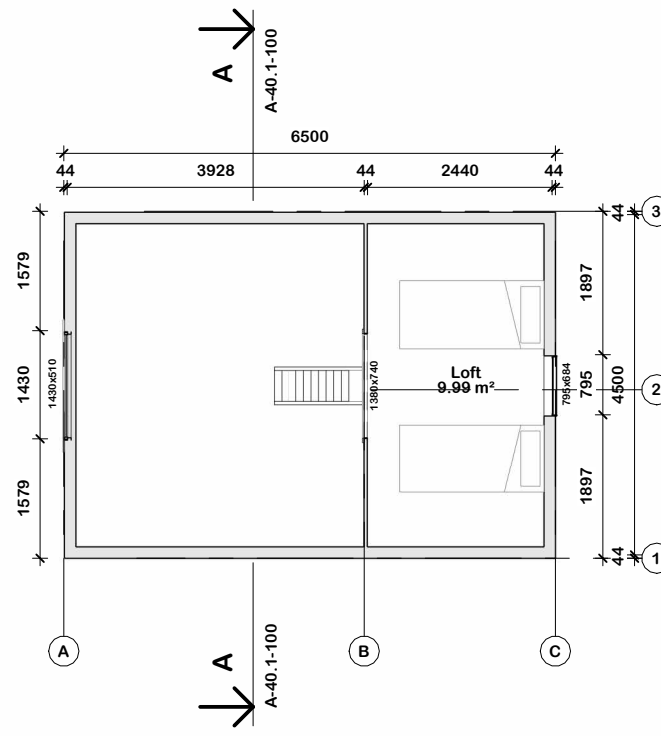

**3 Facade 1**  
1 : 100

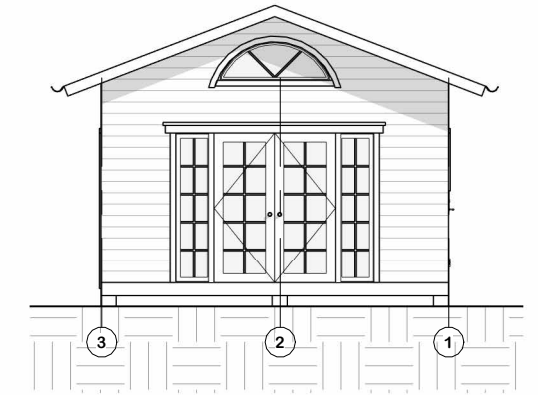


**4 Facade 2**  
1 : 100

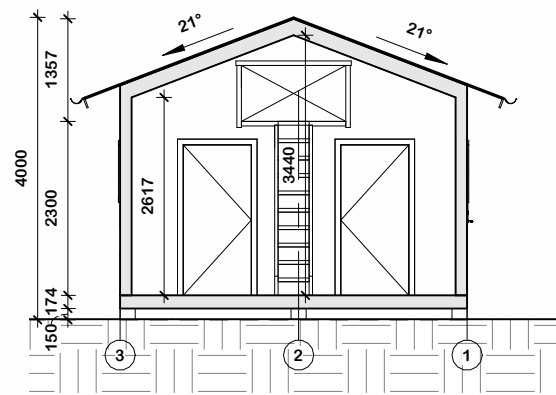

**A Section A-A**  
1 : 100



**5 Facade 3**  
1 : 100

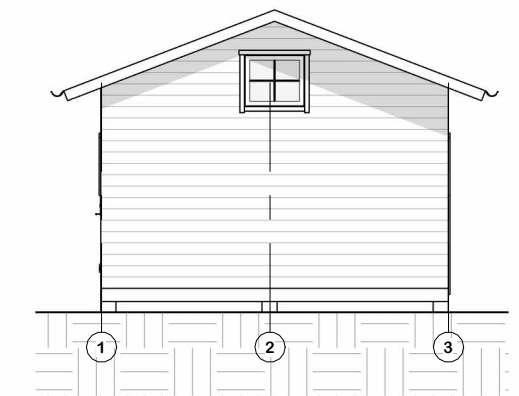

**6 Facade 4**  
1 : 100



SKALA 1:100



|                                 |                            |                                     |  |
|---------------------------------|----------------------------|-------------------------------------|--|
| RITNING<br><b>Drawings Axel</b> |                            | RITNINGSNUMMER<br><b>A-40.1-100</b> |  |
| RITAD/KONST.AV<br><b>PN</b>     | DATUM<br><b>2024/06/18</b> | SKALA<br><b>1 : 100</b>             |  |