



**1 Plan**  
1 : 100




**2 Loft**  
1 : 100

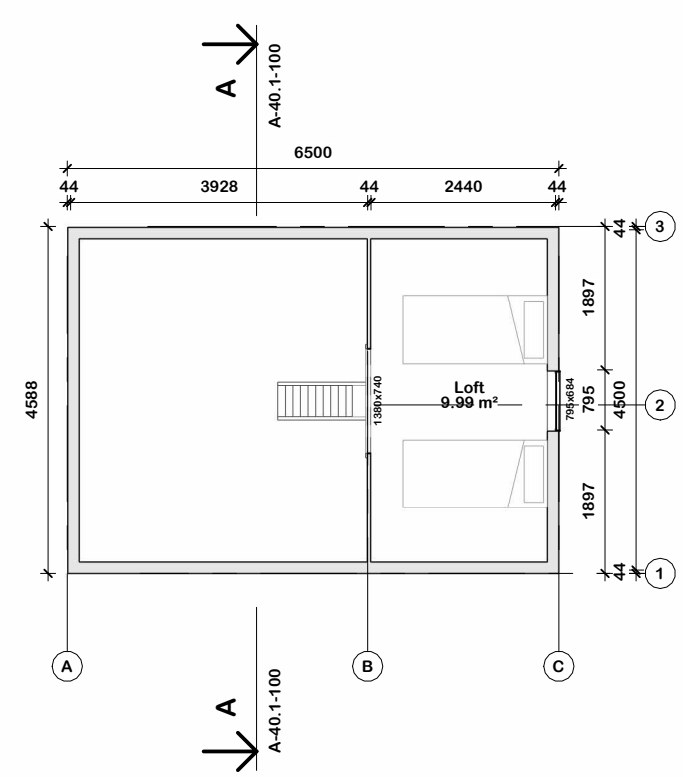


**3 Facade 1**  
1 : 100

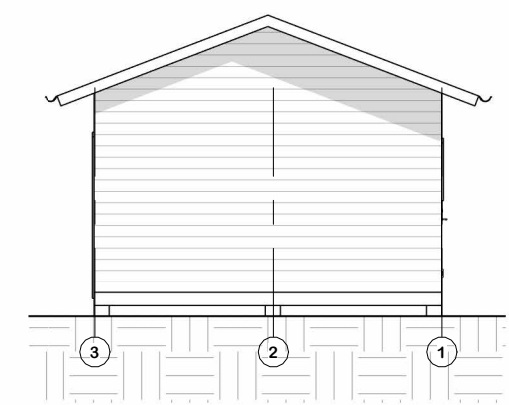


**4 Facade 2**  
1 : 100

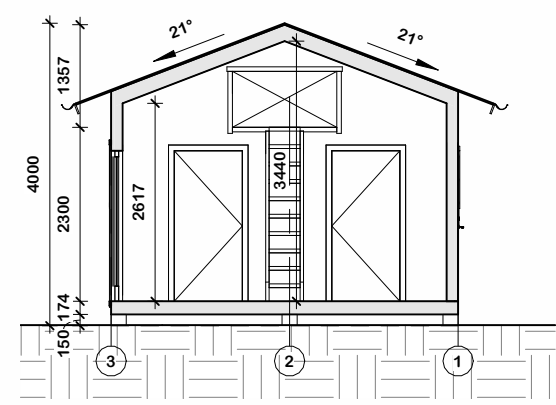

**A Section A-A**  
1 : 100

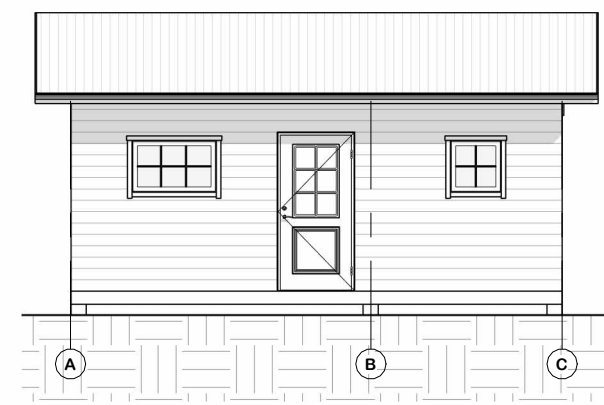

**5 Facade 3**  
1 : 100

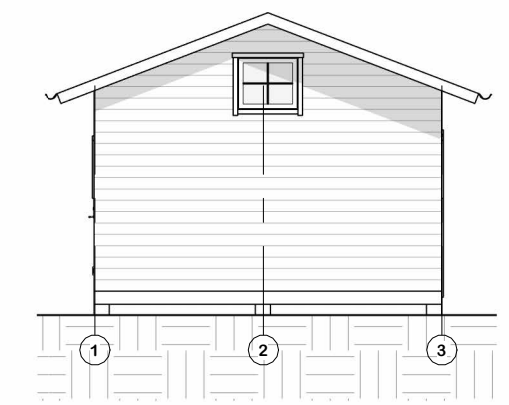

**6 Facade 4**  
1 : 100



SKALA 1:100



RITNING <b>Drawings Wilma</b>		RITNINGSNUMMER <b>A-40.1-100</b>	
RITAD/KONST.AV <b>PN</b>	DATUM <b>2024/06/18</b>	SKALA <b>1 : 100</b>	