

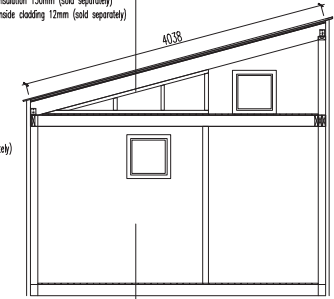
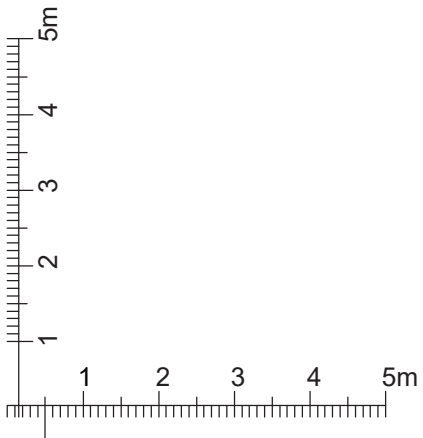
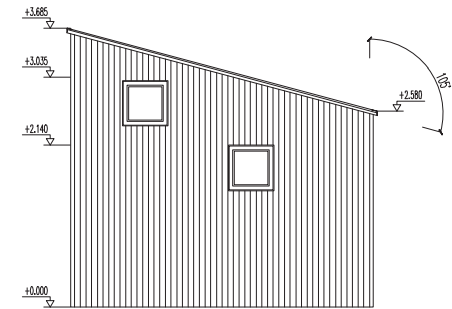



- Wall type:
- Outside cladding 18mm
  - Ventilation distance 20x45mm
  - OSB 10mm
  - Framing 45x95, graded
  - Insulation 100mm (sold separately)
  - Inside cladding 12mm (sold separately)

- Roof:
- OSB 15mm
  - Ventilation distance 22x45mm
  - OSB 10mm
  - Framing 195x45, graded
  - Insulation 150mm (sold separately)
  - Inside cladding 12mm (sold separately)

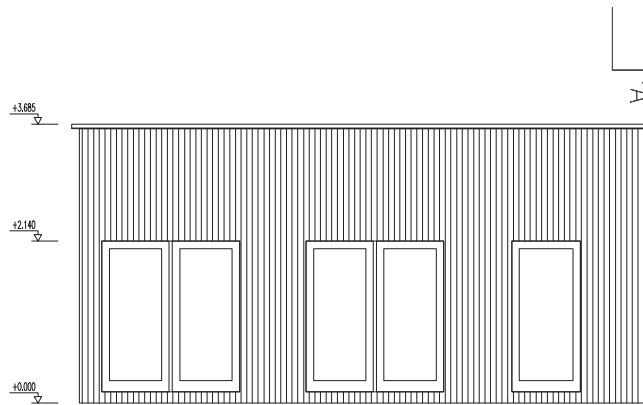

- Floor:
- Floor boards 28x95mm
  - Framing 50x150mm, treated
  - Insulation 150mm (sold separately)

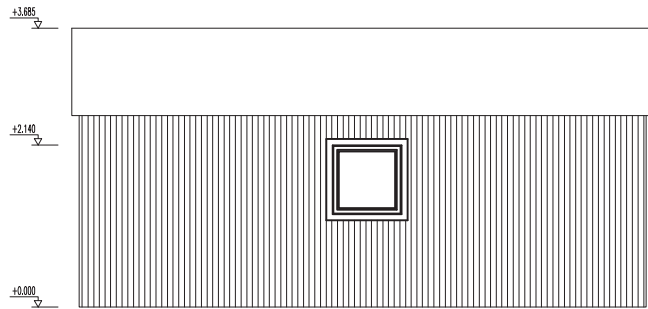

	Produkt: Rosenhaga		Skala: 1:100
	Adress:		Format: A4
	Gnr:	Bnr:	Rev:
	Plan, snitt och fasader		Datum: