


-
-
-

NYBYGGNATION - Inglasat Uterum 19,57 m²


-
2022/07/22




*Swedish quality
houses!*

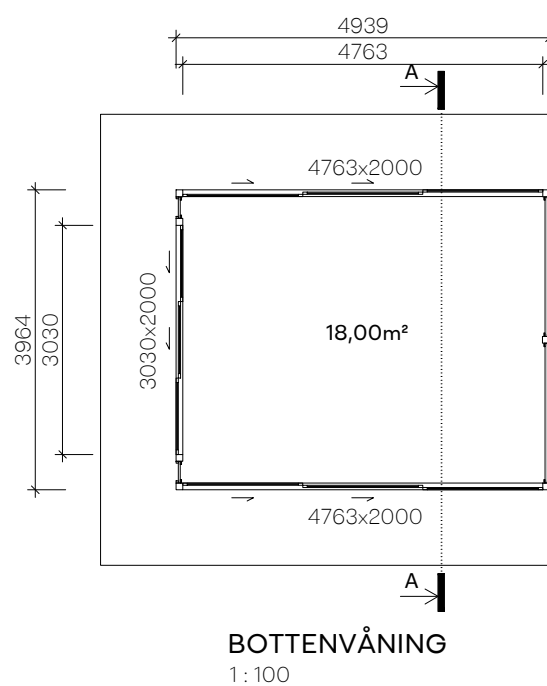


-		
RITNING PLANRITNING	RITNINGSNUMMER K-07.33-101	
RITAD/KONST.AV S.S.	DATUM 2022/07/22	SKALA 1:100

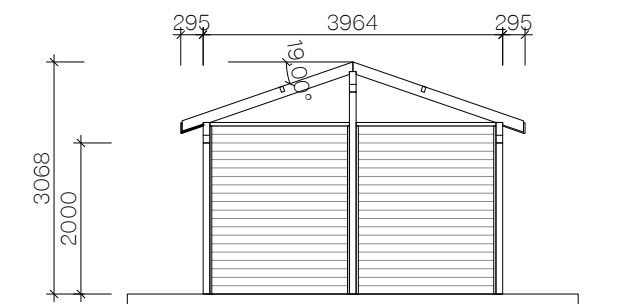


SEKTION A-A
1:100

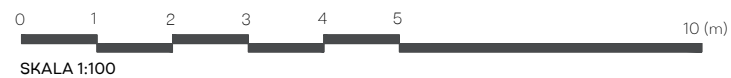


-		
RITNING SEKTIONS-RITNING	RITNINGSNUMMER K-07.33-102	
RITAD/KONST.AV S.S.	DATUM 2022/07/22	SKALA 1:100

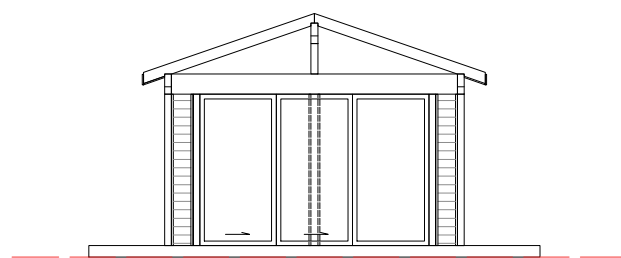


FASAD MOT
1:100

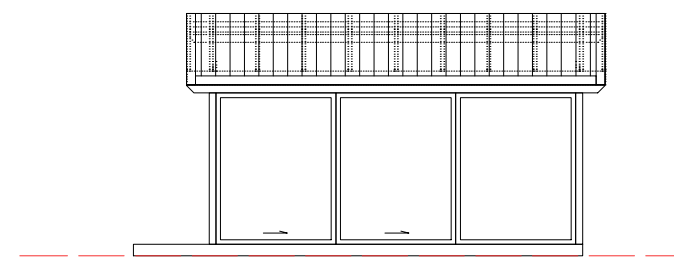

FASAD MOT
1:100

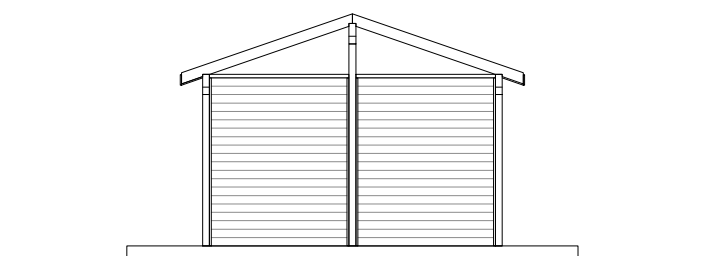

FASAD MOT
1:100

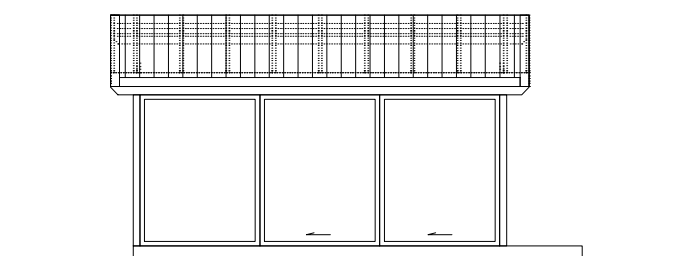

FASAD MOT
1:100



*Swedish quality
houses!*

-		
RITNING FASADRITNING	RITNINGSNUMMER K-07.33-103	
RITAD/KONST.AV S.S.	DATUM 2022/07/22	SKALA 1:100